




3 North West Elevation - Front
1 : 100

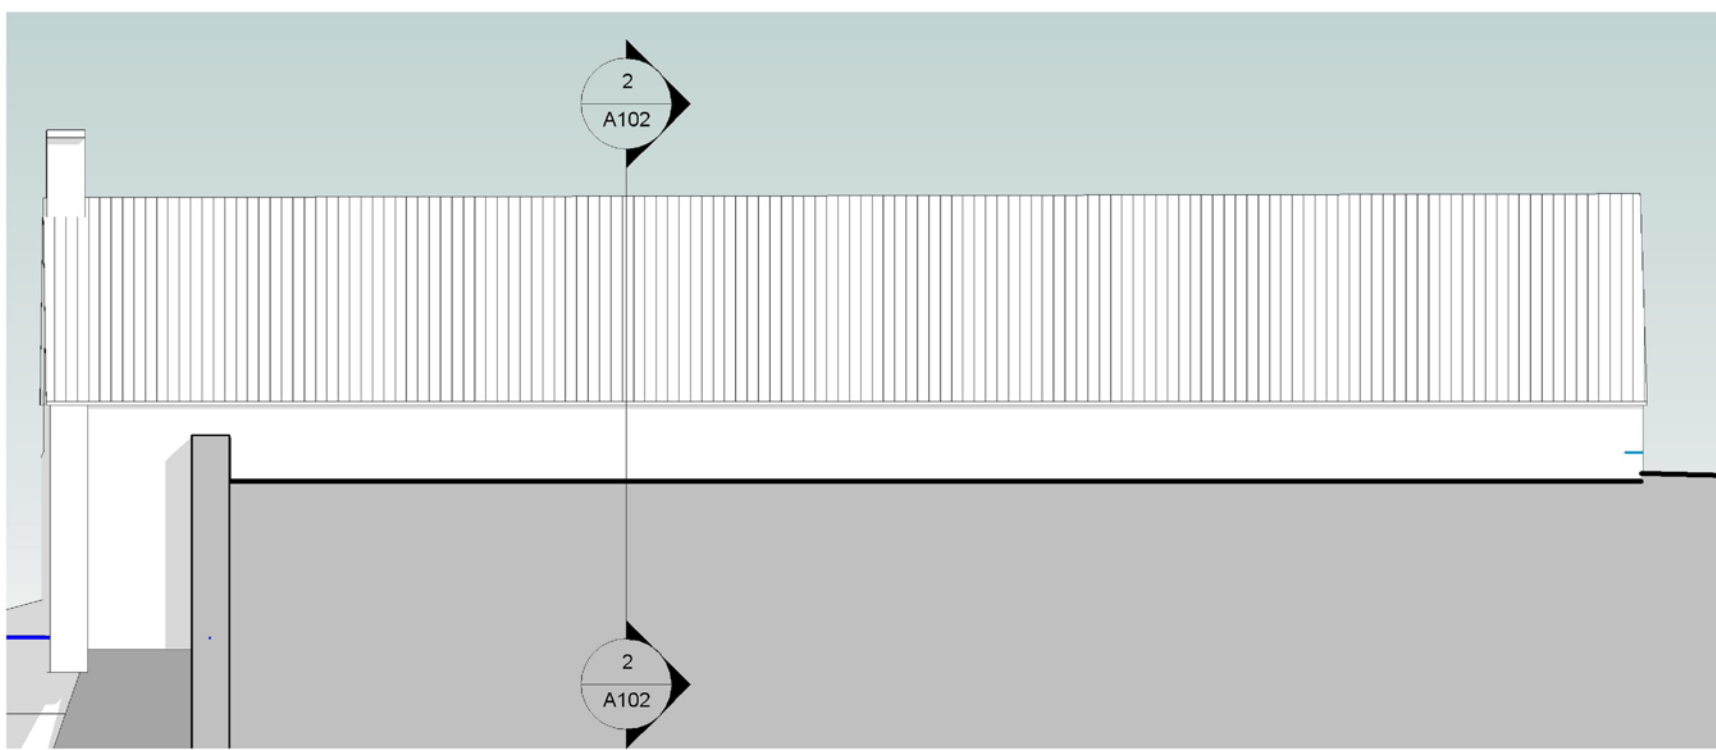


5 South East Elevation
1 : 100

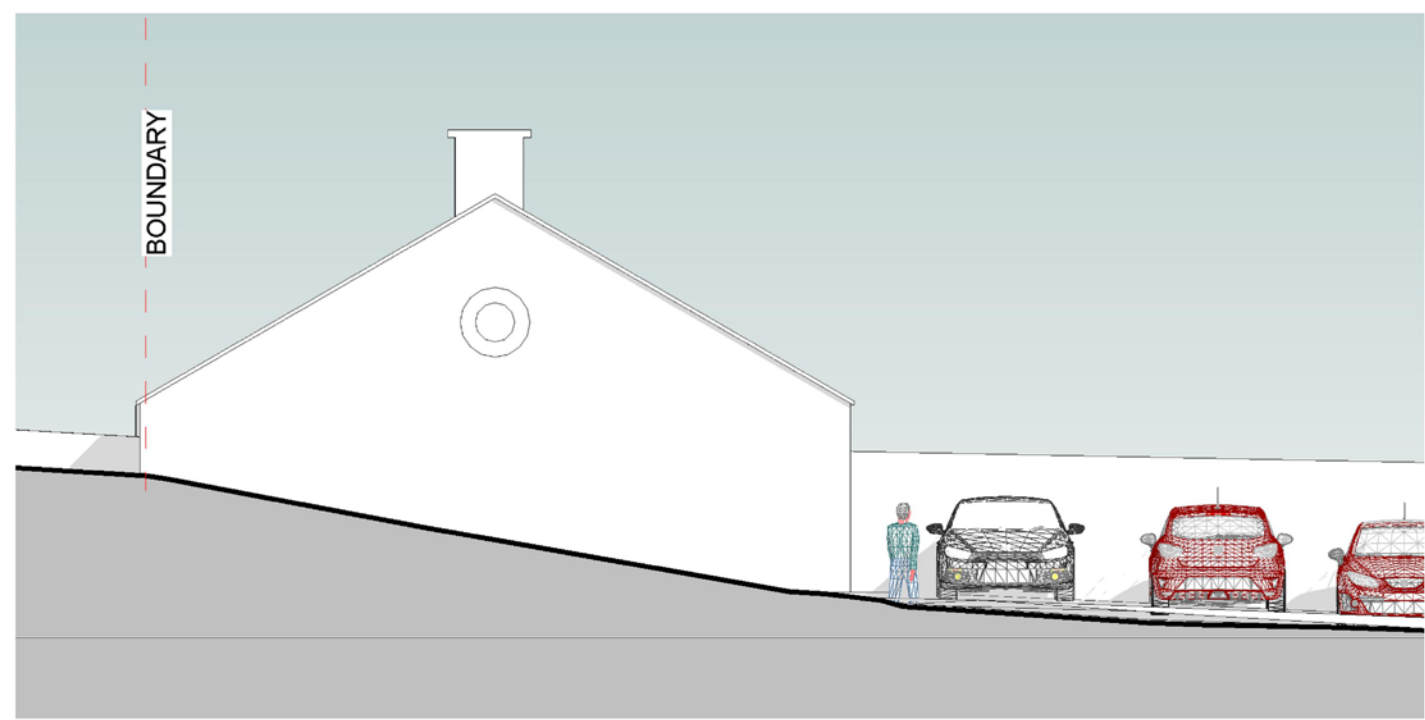


4 North East Elevation
1 : 100

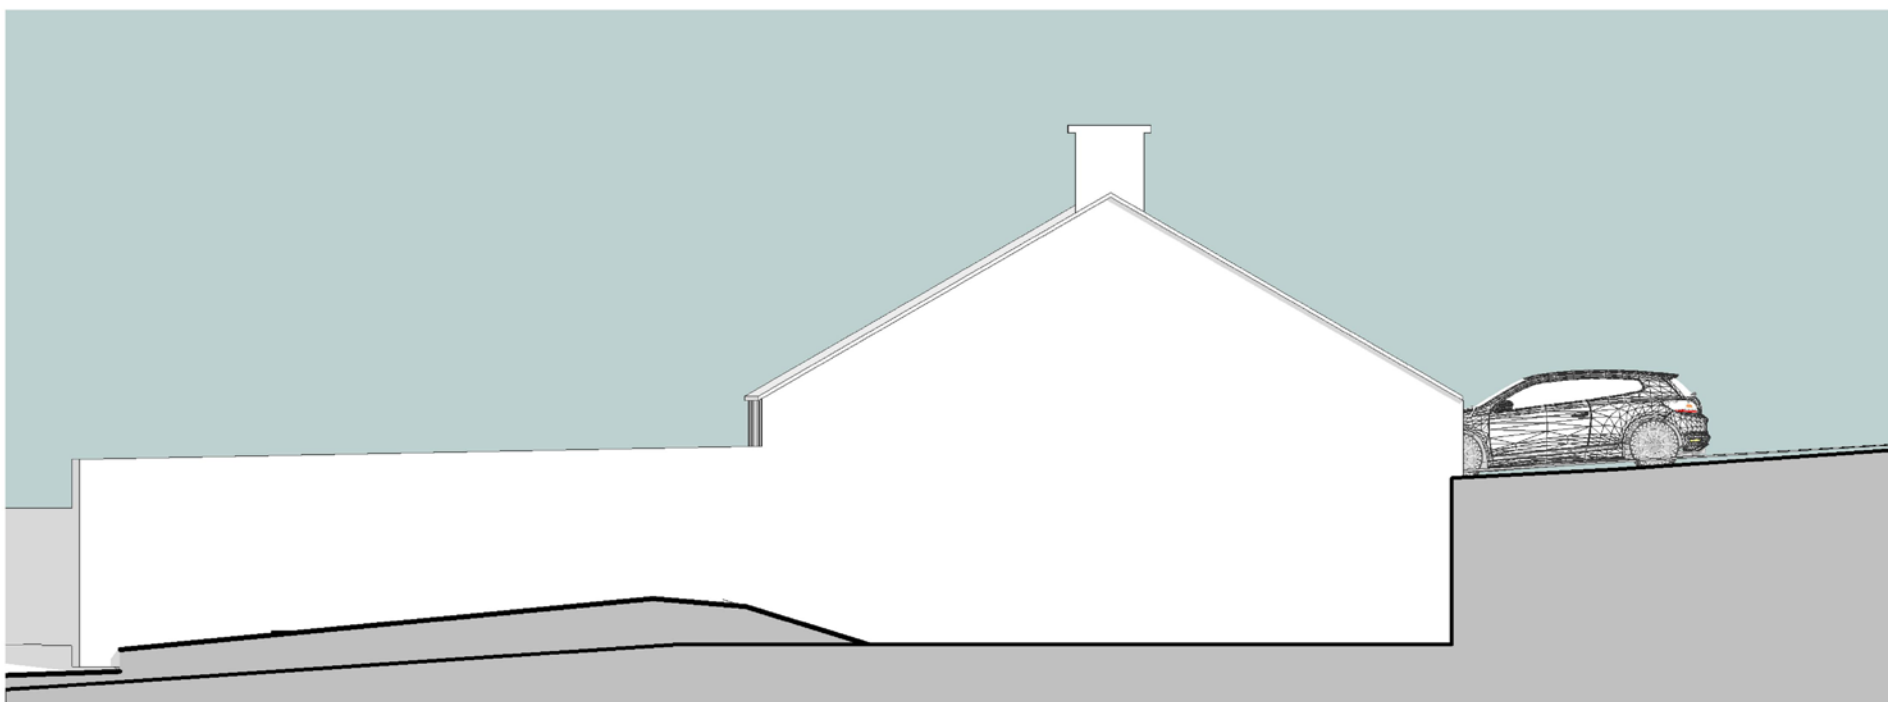


6 South West Elevation
1 : 100

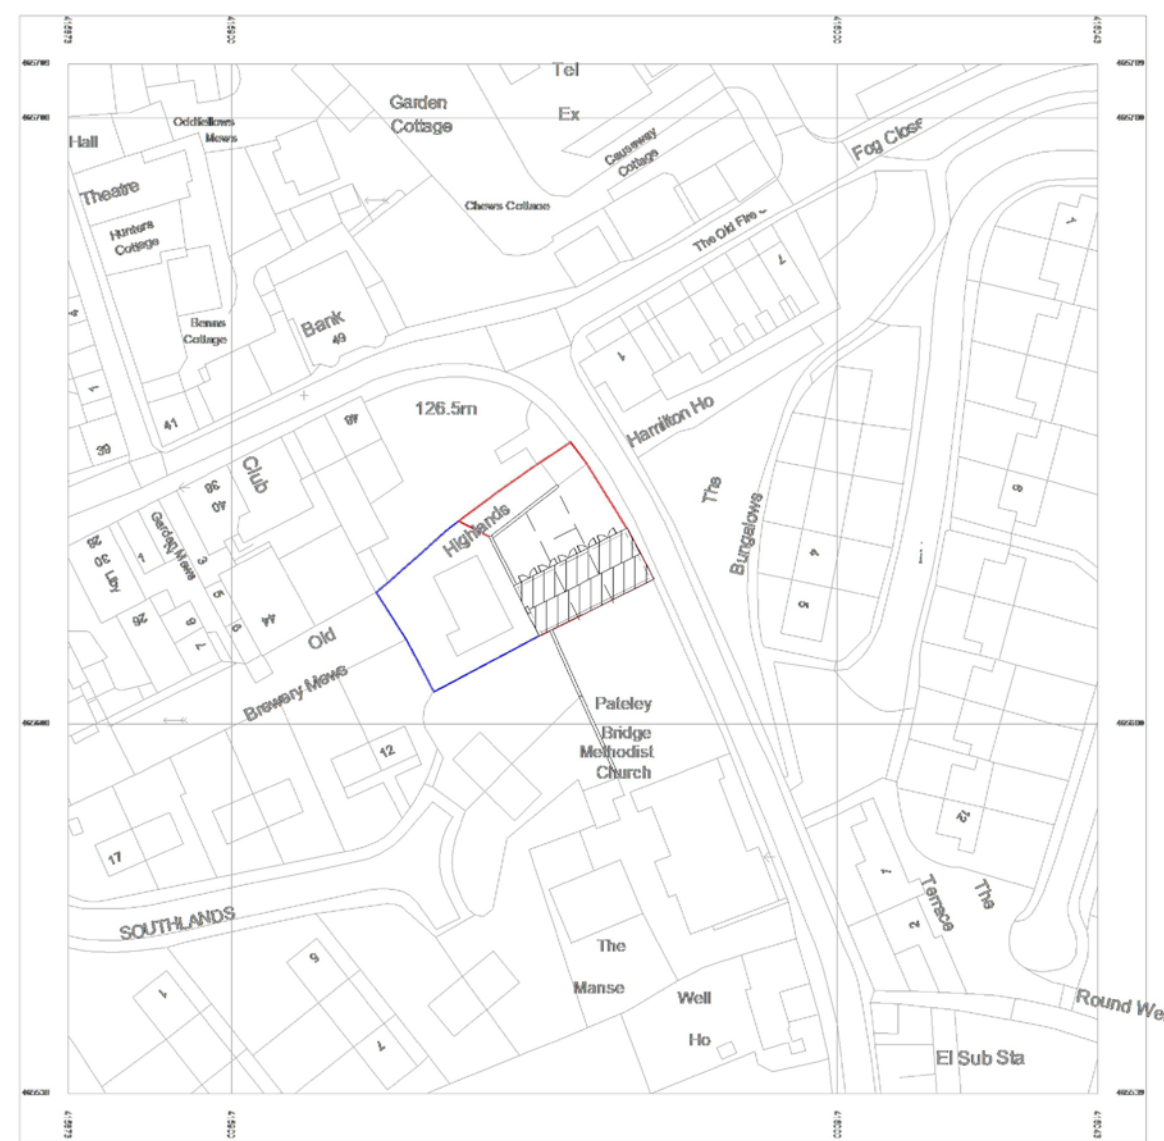

8 Location Plan Proposed
1 : 1250

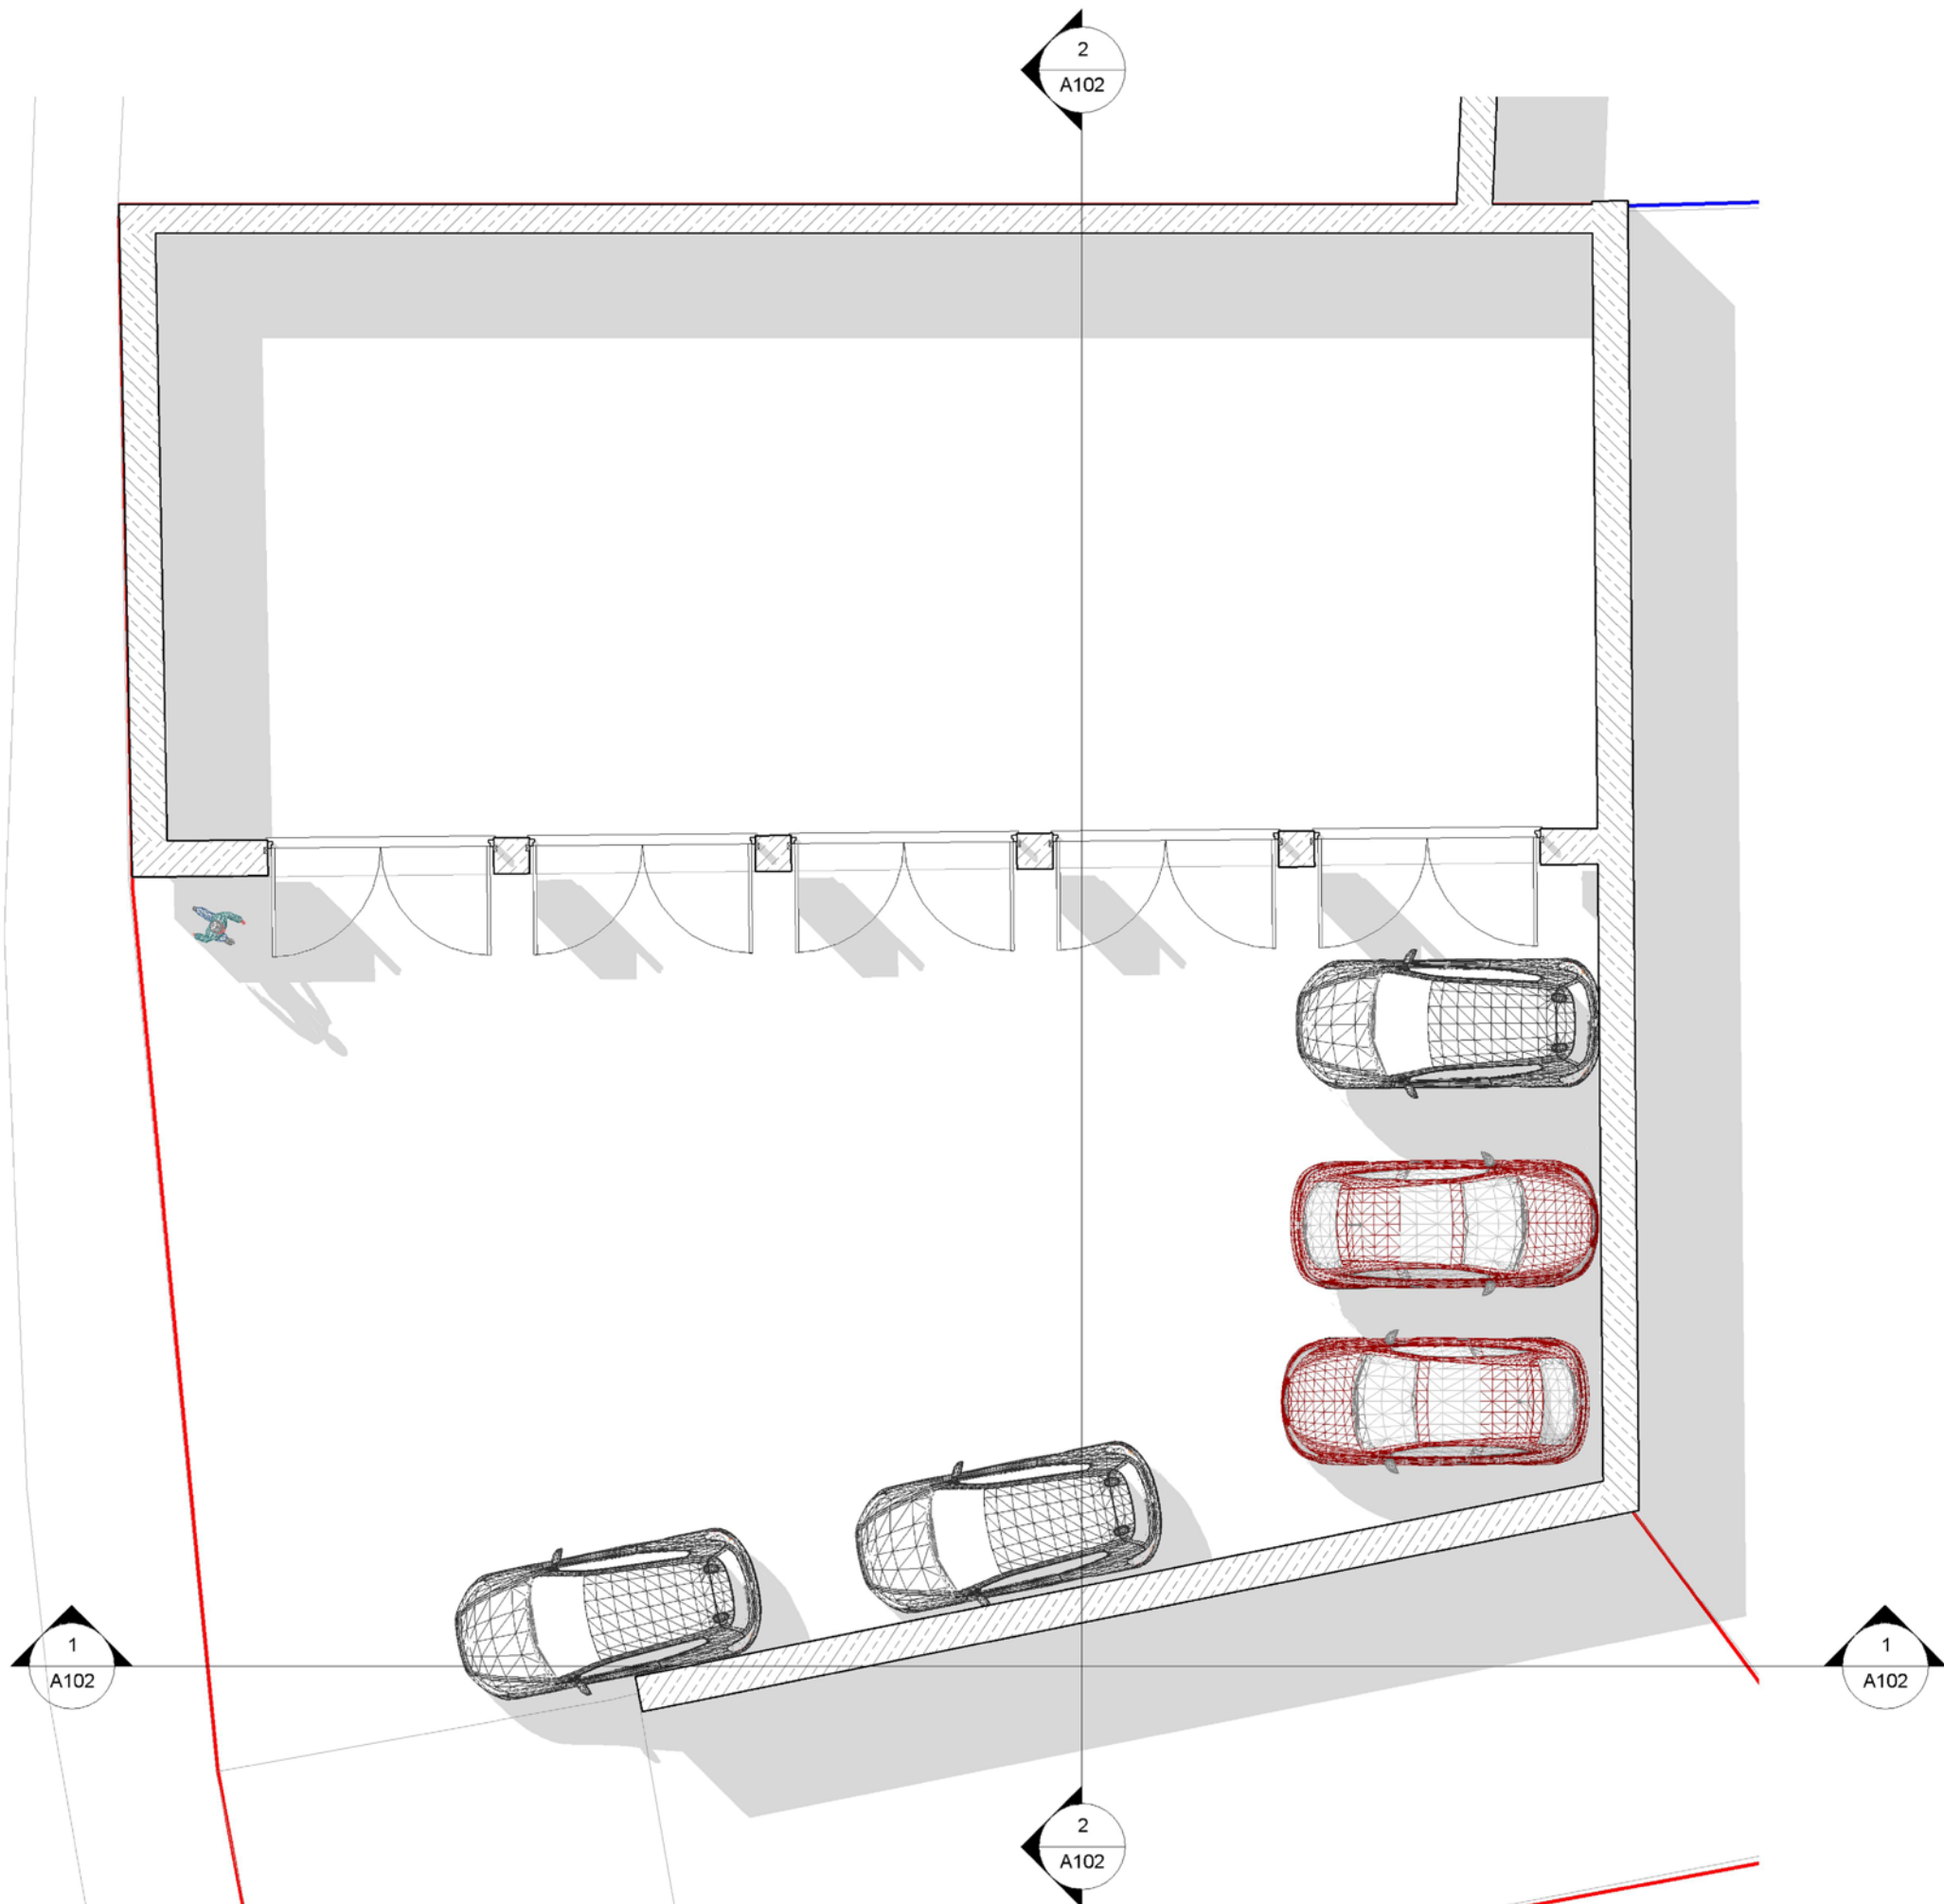

1 Ground Floor Plan - Existing
1 : 100

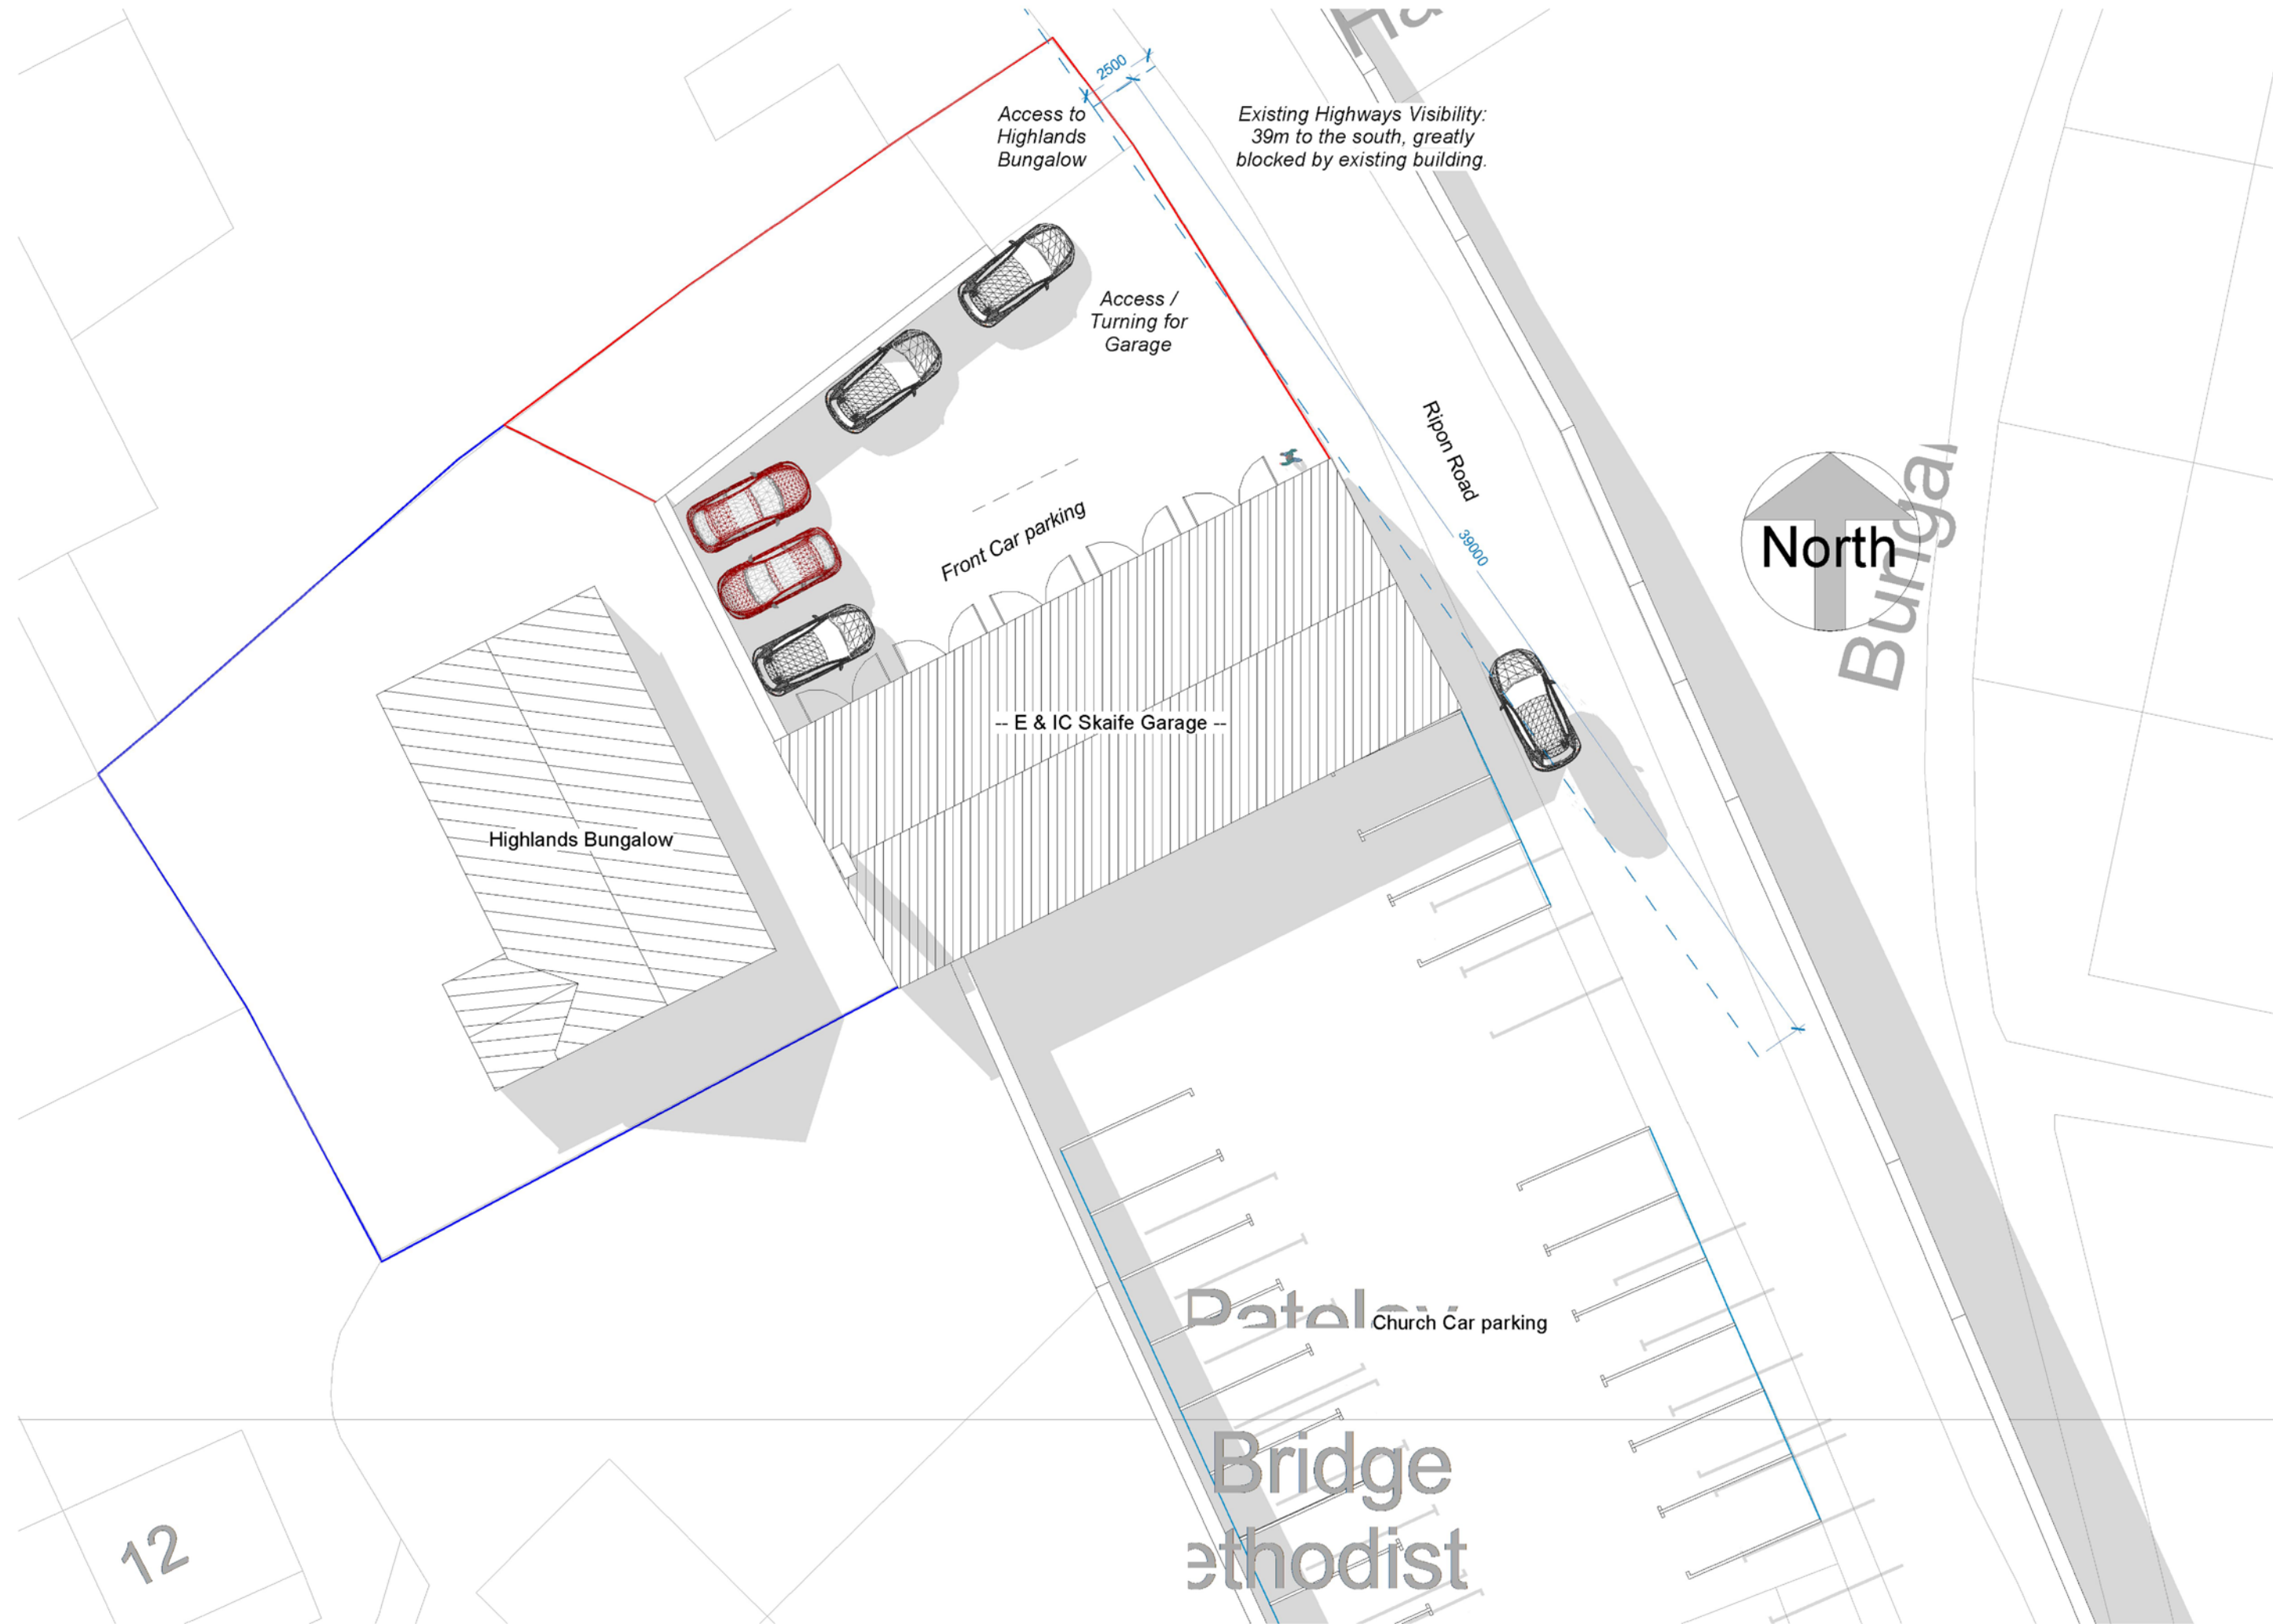

7 Site Plan Existing
1 : 200

Notes and Amendments:

1. No amendments without consulting Chris Robinson
2. Do not Scale
3. Party Wall Act. 1996 to be observed with written notices from adjoining owners
4. CDM Regs 2015 to be observed at all times
5. Building Control notified by contractor

James Robinson

BSc (Hons), PGDIP, M.R.I.C.S
Chartered Building Surveyor
Architectural Designer

Our Address:

The Old Twine Mill,
Low Laithe,
Harrogate,
North Yorkshire
HG34BU

Office: 01423 780184 Mobile: 07912612948

Email: chrisrobinsonandson@gmail.com

Client

E & IC Skaife,
Ripon Road,
Pateley Bridge,
Harrogate,
North Yorkshire

Number: Email:

Page Ref:

Existing drawings

Proposed

Development of site to 3 dwellings

Reference: 4323 Scale: @ A1 Stated

Drawn By: James Date: 09 / 11 / 2017

Local Planning Authority REF:

TBC