


MJF ARCHITECTS · SITE LOCATION PLAN

JOB: 1327 · II

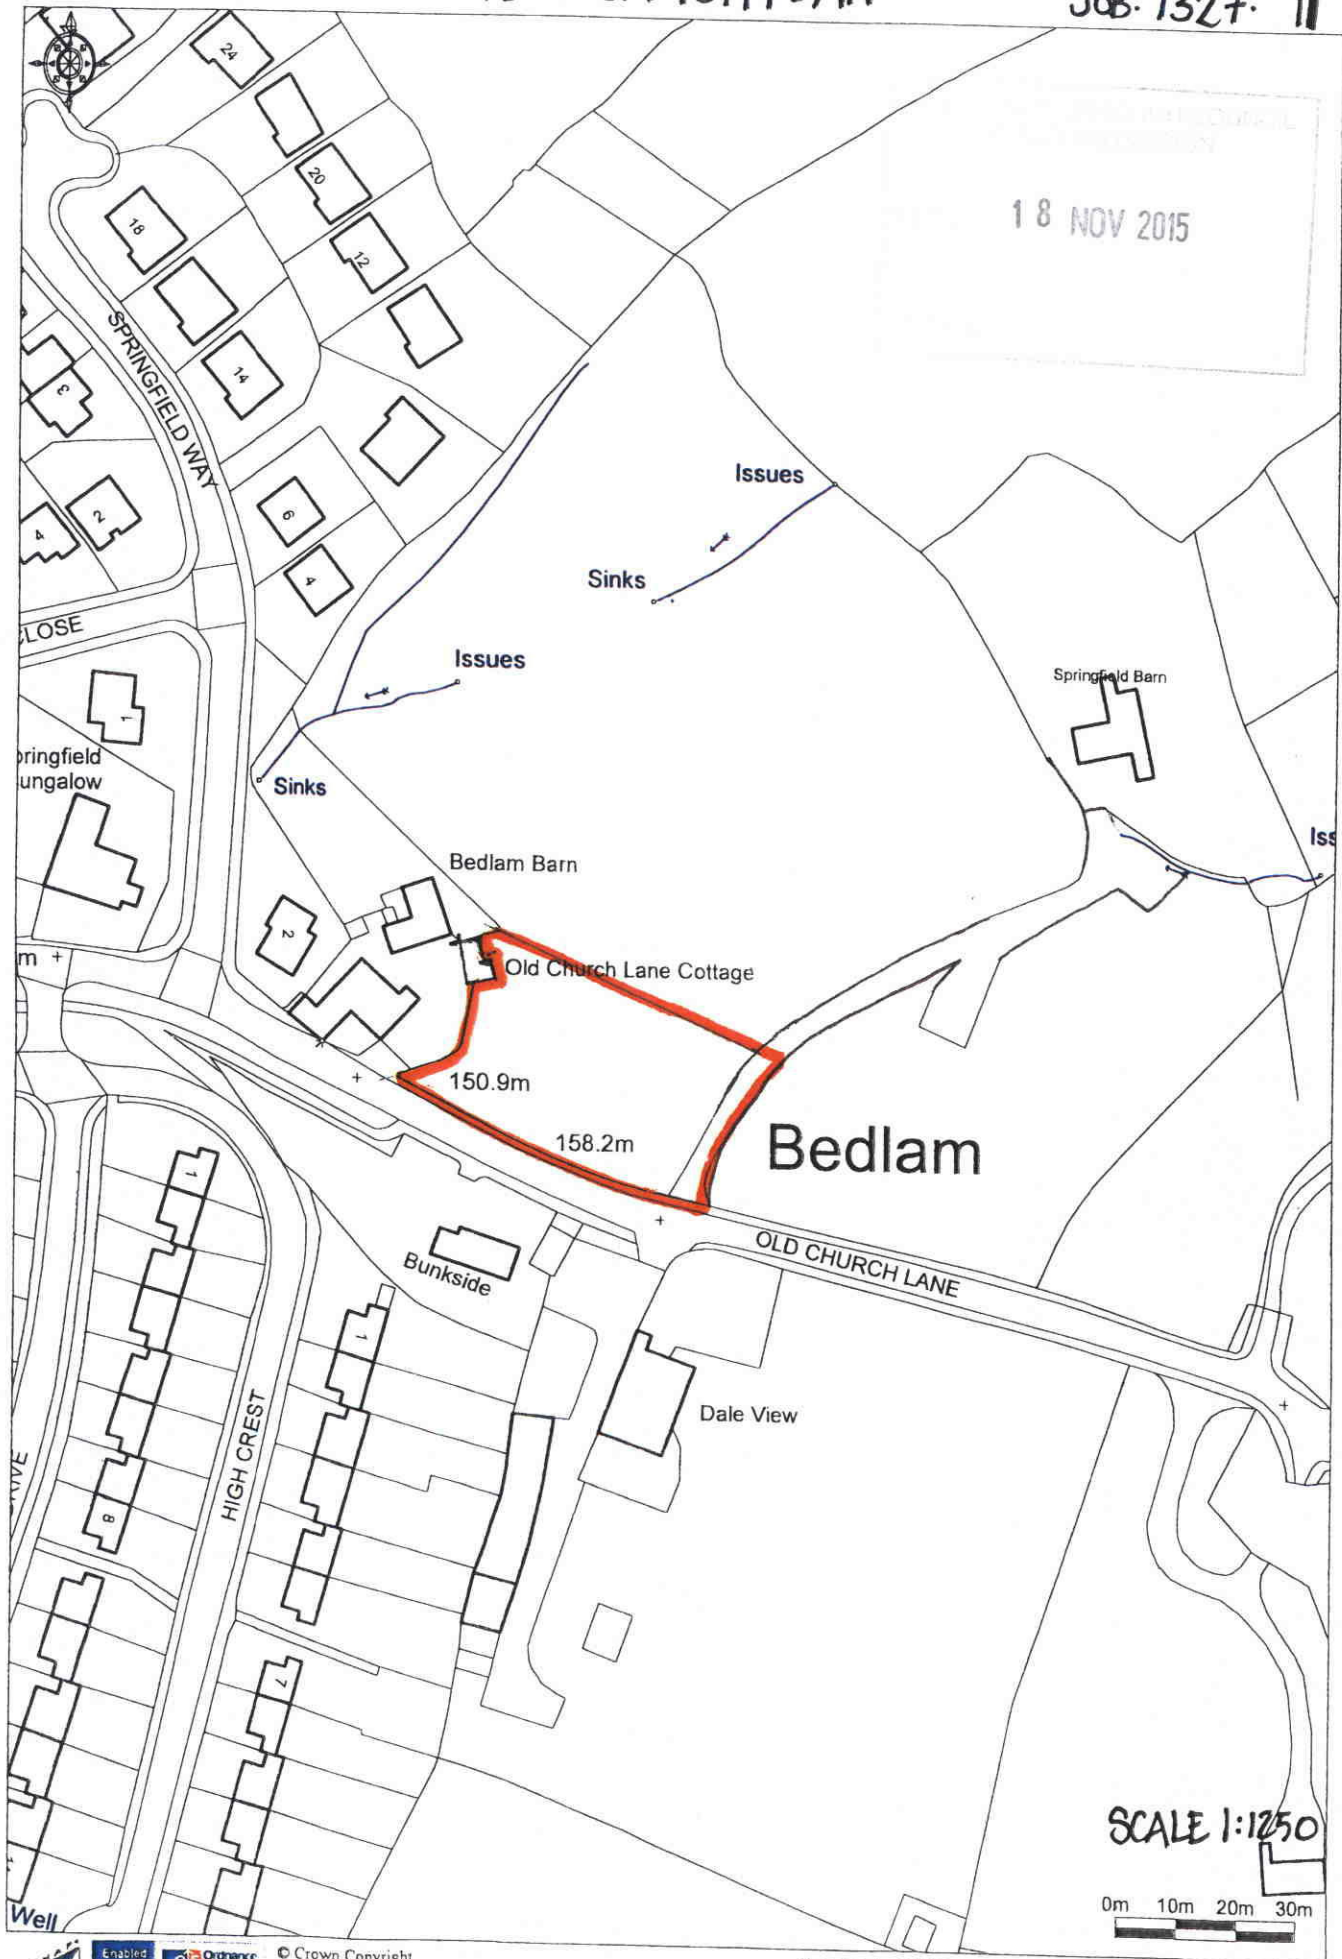

Enabled by



© Crown Copyright

Plotted Scale - 1:1250