

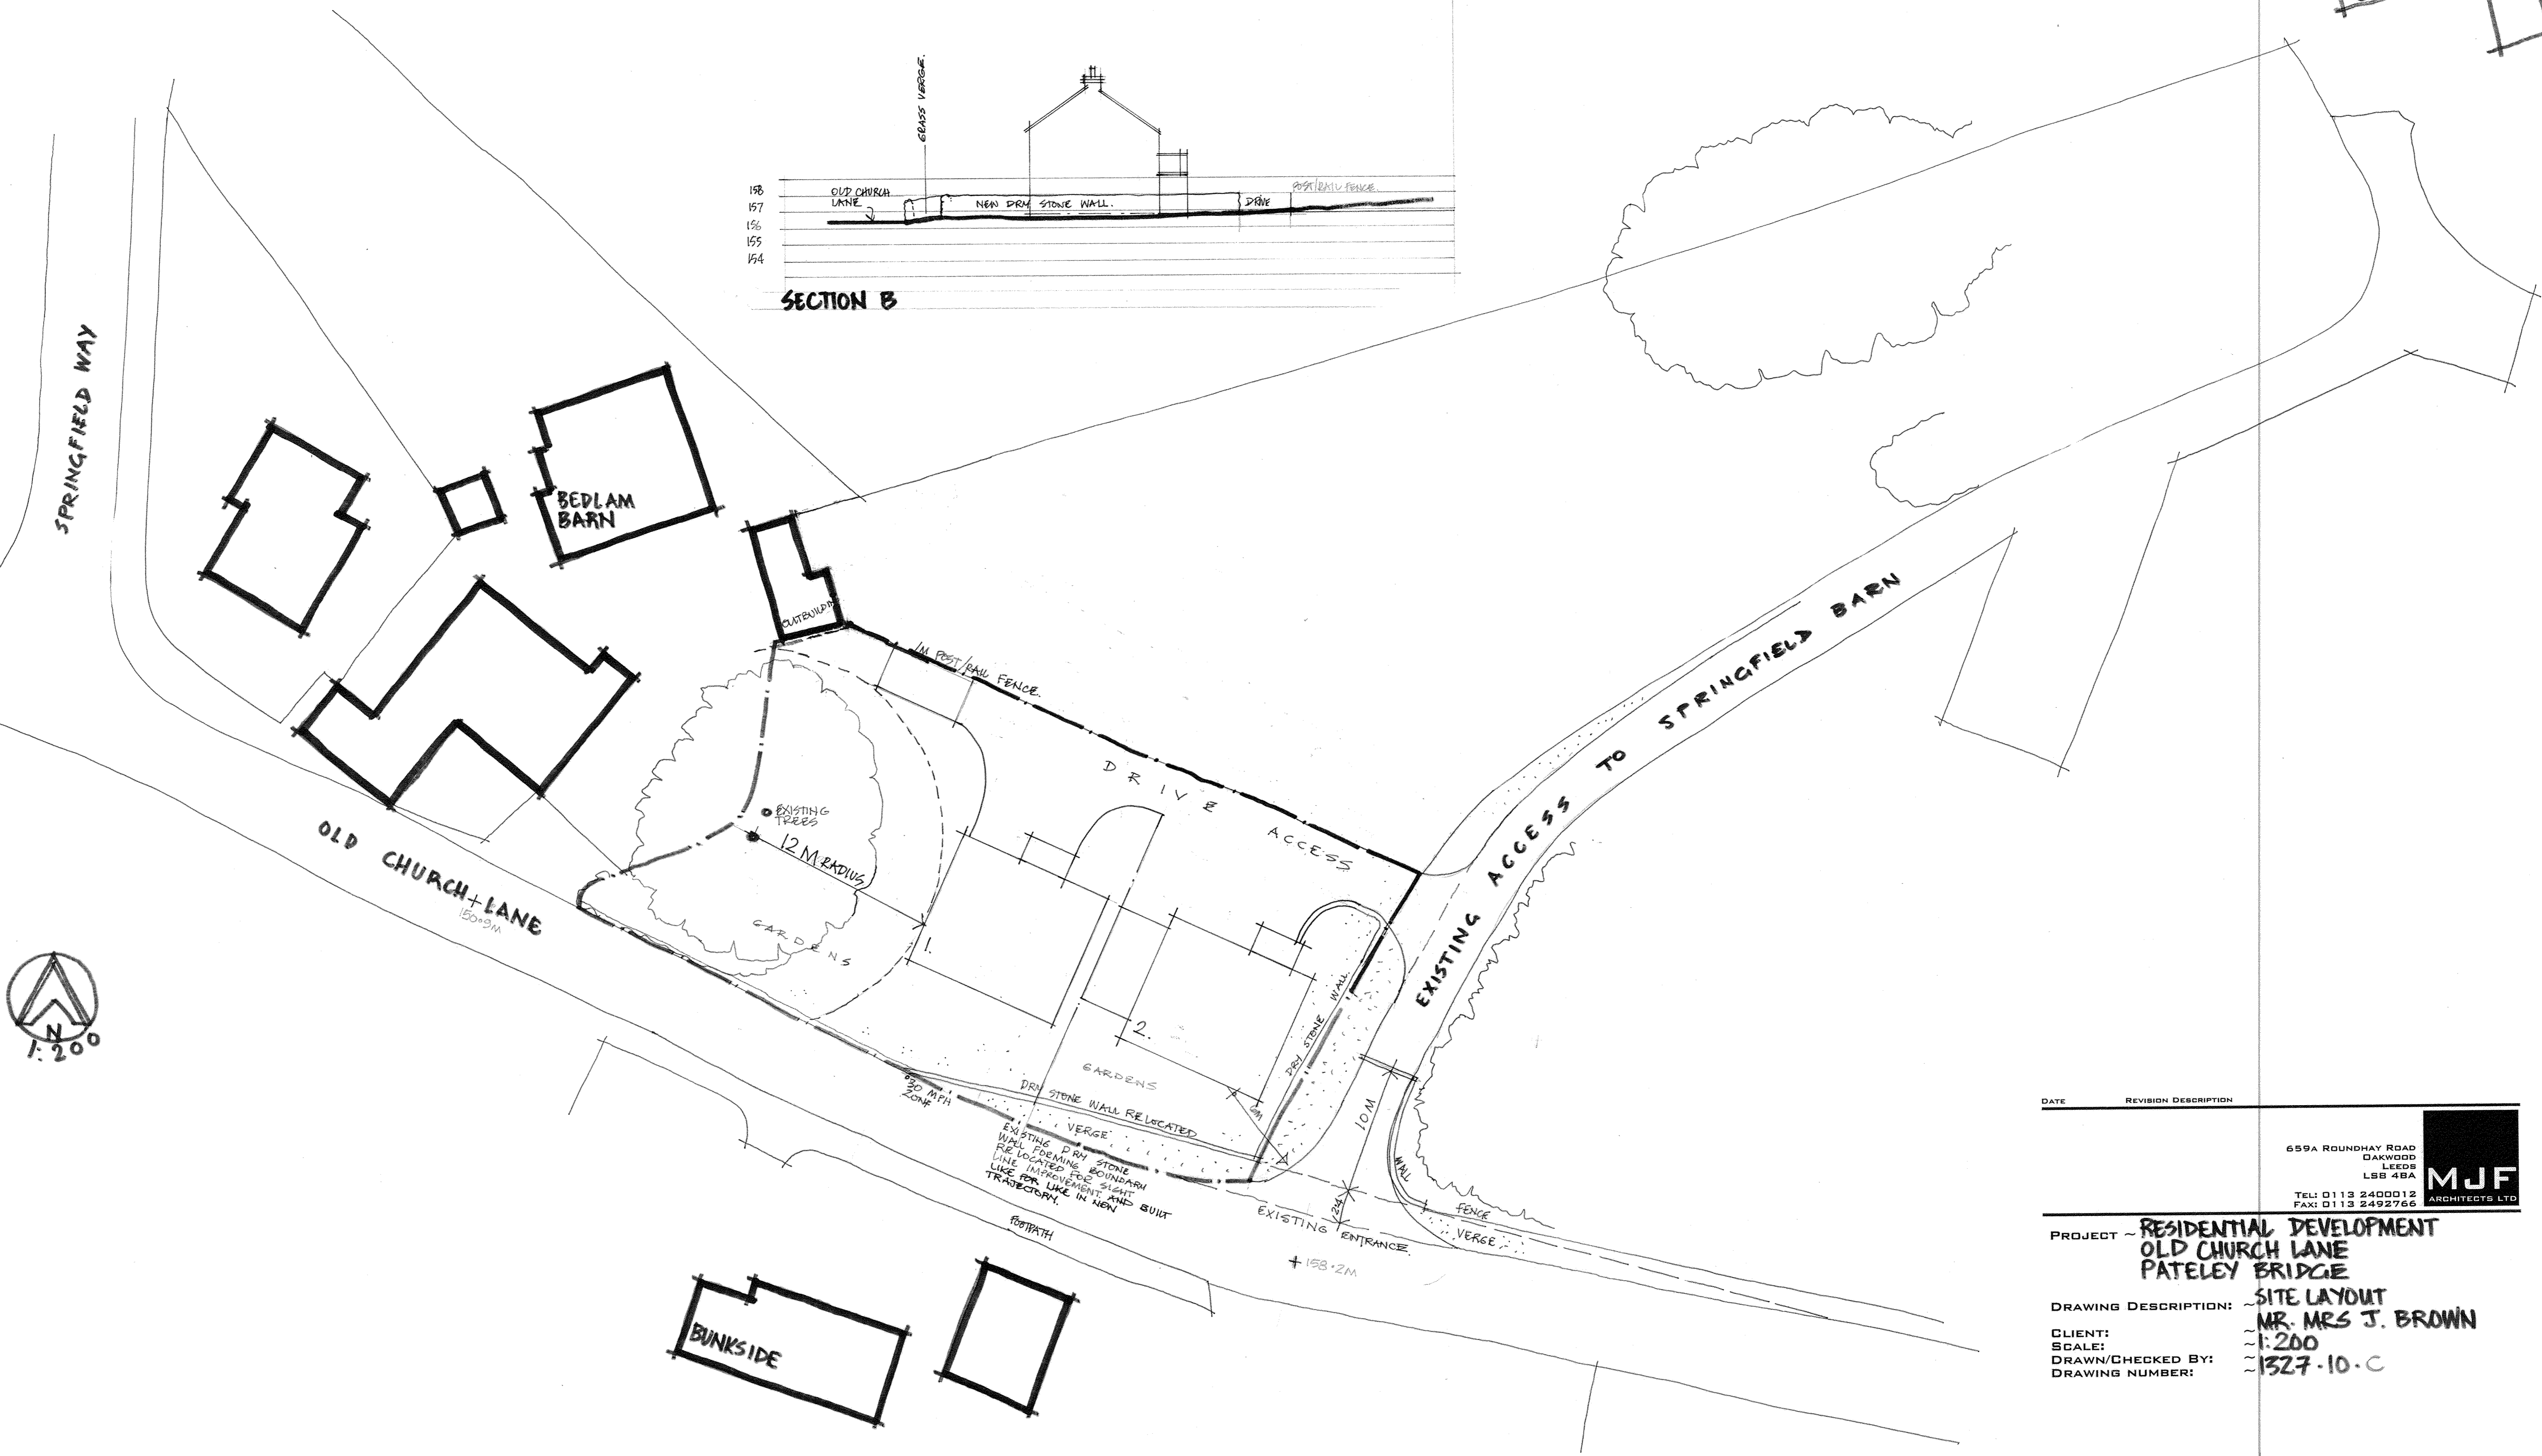


NOTES:
 DRAWING AND DESIGN ARE COPYRIGHT OF THE PRACTICE UNLESS SPECIFIC CONSENT IN WRITING HAS BEEN GIVEN
 ALL WORKS ARISING FROM THE INFORMATION CONTAINED ON THE DRAWINGS ARE TO BE IN ACCORDANCE WITH THE STATUTORY APPROVALS-PLANNING, BUILDINGS CONTROL AND RELEVANT CODES OF PRACTICE AND/OR BRITISH STANDARDS UNLESS SPECIFIC DIRECTION IS GIVEN
 ALL WORKS TO BE CARRIED OUT IN ACCORDANCE WITH C.D.M. REGULATIONS FOR HEALTH AND SAFETY UNLESS EXEMPTION IS SPECIFICALLY GIVEN
 DO NOT SCALE OR TAKE DIGITAL DIMENSIONS FROM THIS DRAWING
 ALL CONSTRUCTIONAL DIMENSIONS CONTAINED IN THE DRAWINGS SHOULD BE CHECKED ON SITE
 ALL DISCREPANCIES ARE TO BE NOTIFIED TO THE PRACTICE WITHOUT DELAY

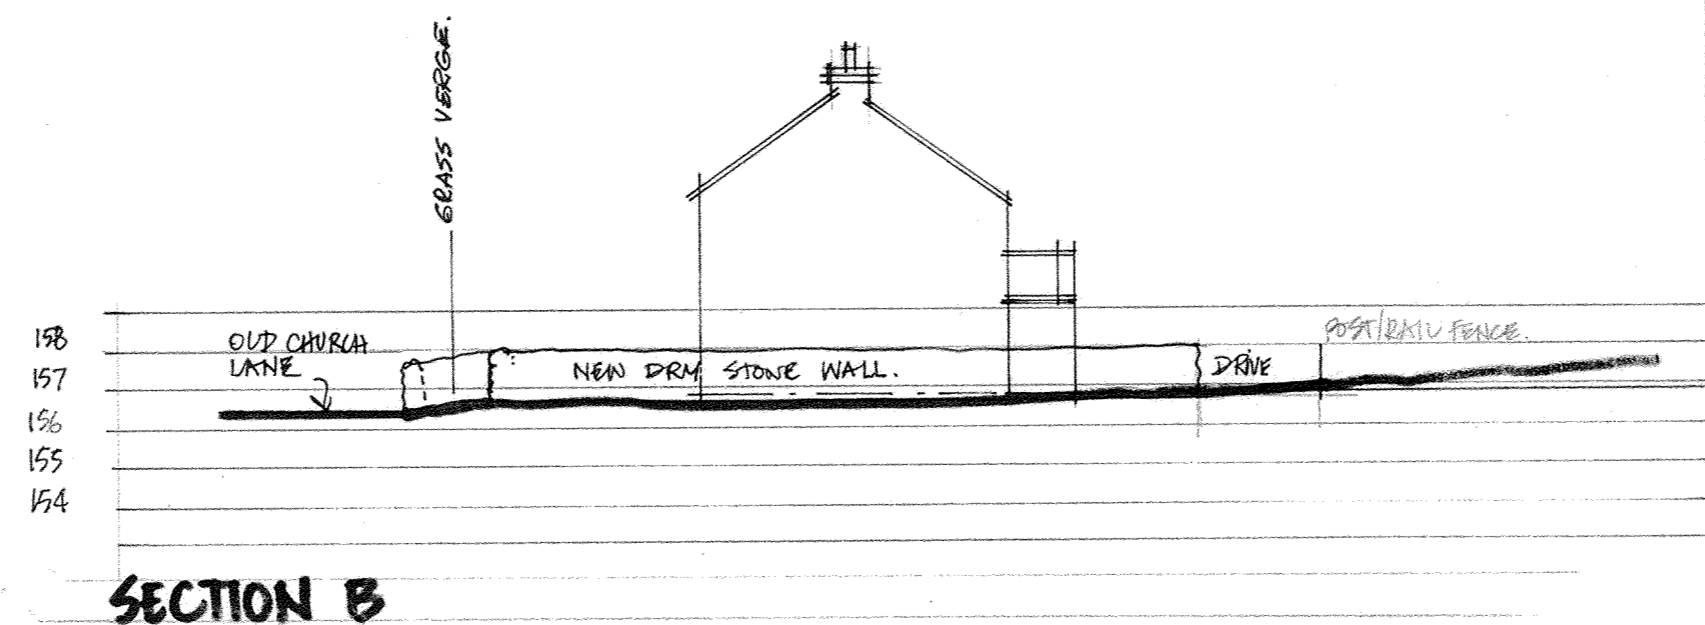

DATE	REVISION DESCRIPTION

659A ROUNDHAY ROAD
 DAKWOOD
 LEEDS
 LS8 4BA
 TEL: 0113 2400012
 FAX: 0113 2492766

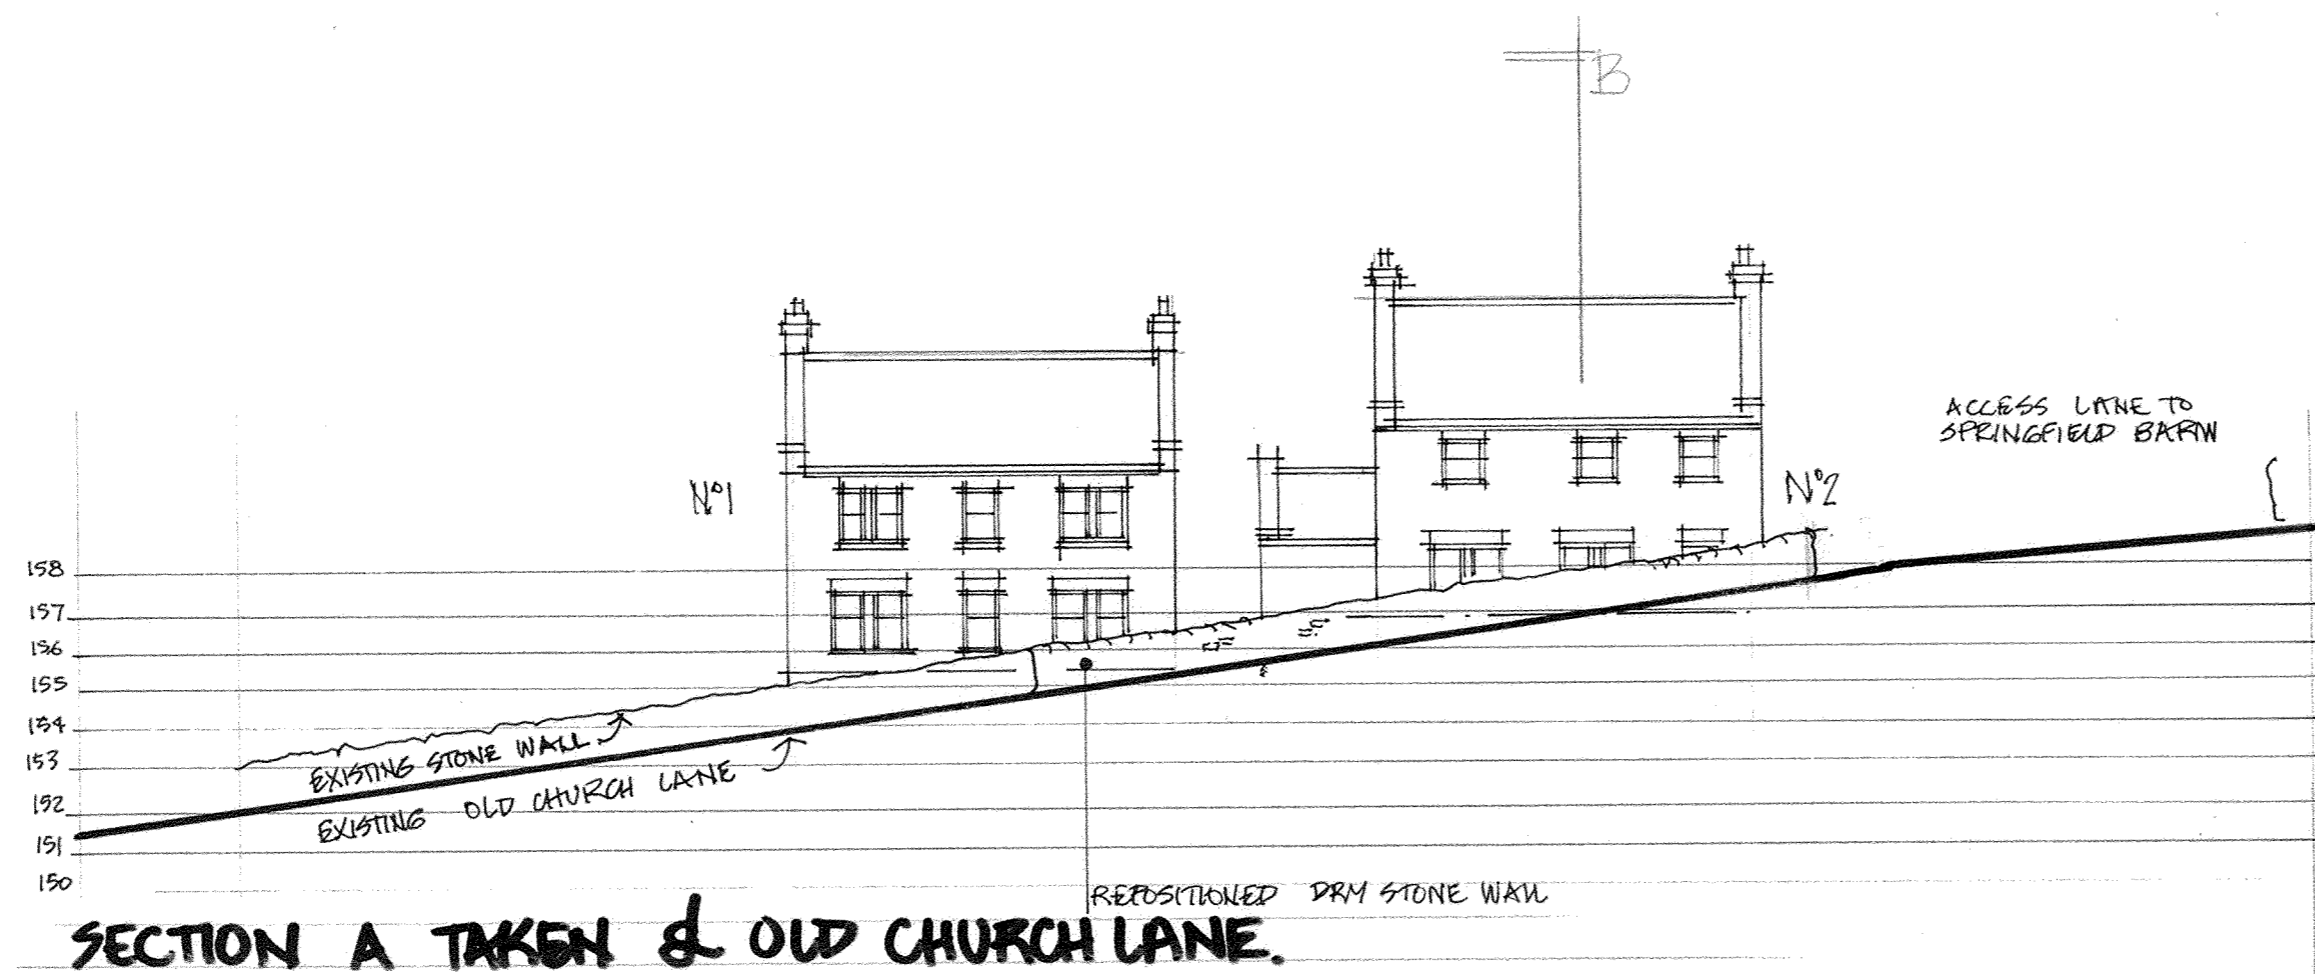

PROJECT - RESIDENTIAL DEVELOPMENT
 OLD CHURCH LANE
 PATELEY BRIDGE

DRAWING DESCRIPTION: - SITE LAYOUT
 CLIENT: - MR. MRS J. BROWN
 SCALE: - 1:200
 DRAWN/CHECKED BY: - 1327-10-C
 DRAWING NUMBER: